
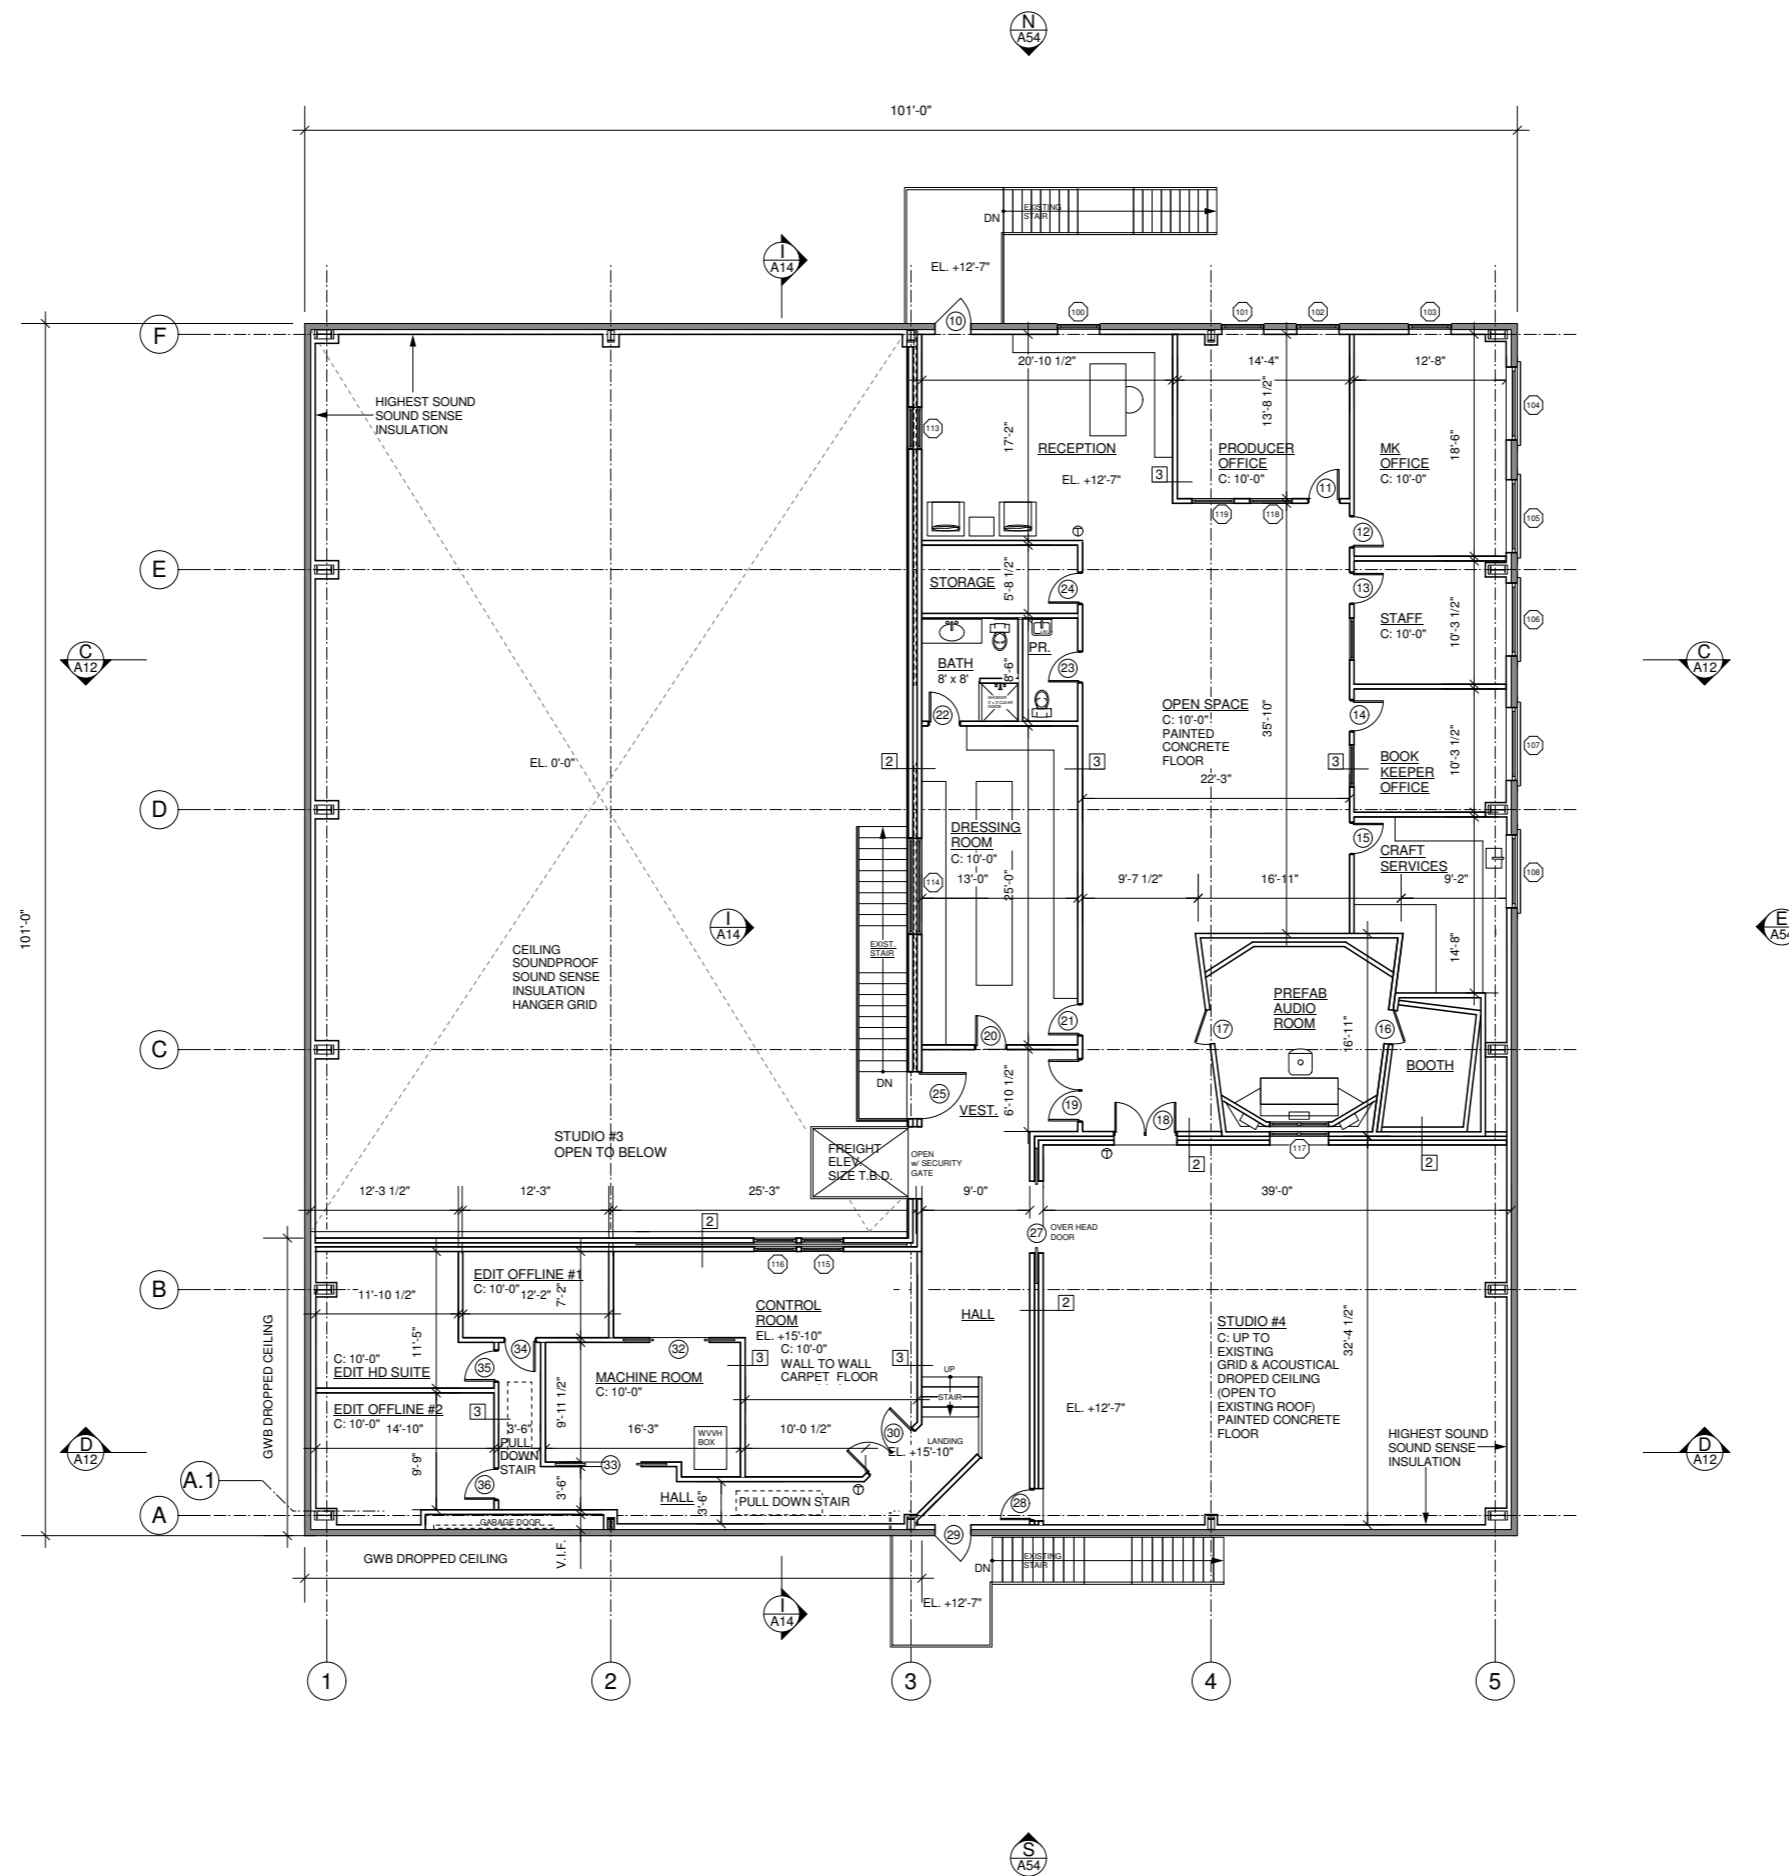


COPYRIGHT BY DOUGLAS S. MOYER ARCHITECT, P.C. THIS DRAWING IS PROPERTY OF DOUGLAS S. MOYER ARCHITECT, P.C. AND MAY NOT BE REPRODUCED, BE COPIED OR BE MANIPULATED, OR BE UTILIZED ANY OTHER PURPOSE WITHOUT THE WRITTEN PERMISSION OF DOUGLAS S. MOYER ARCHITECT, P.C.

 

PROPOSED RENOVATIONS OF THE
EXISTING
**EAST END STUDIOS
& LTV**
75 INDUSTRIAL ROAD
WAINSCOTT, NY 11975

REVISIONS:


NO.	DATE	DESCRIPTION
1	2/8/05	Demo Permit

STAMP
**PROGRESS
PRINT
NOT FOR
CONSTRUCTION**


PROJECT NO. 01-2005	FILE: LTV
SCALE: 1/8" = 1'-0"	DATE: FEB. 28, 2005
DRAWN BY: ENKERLI W.	CHECKED BY: DSM

**PROPOSED
MEZZANINE
PLAN**

A11

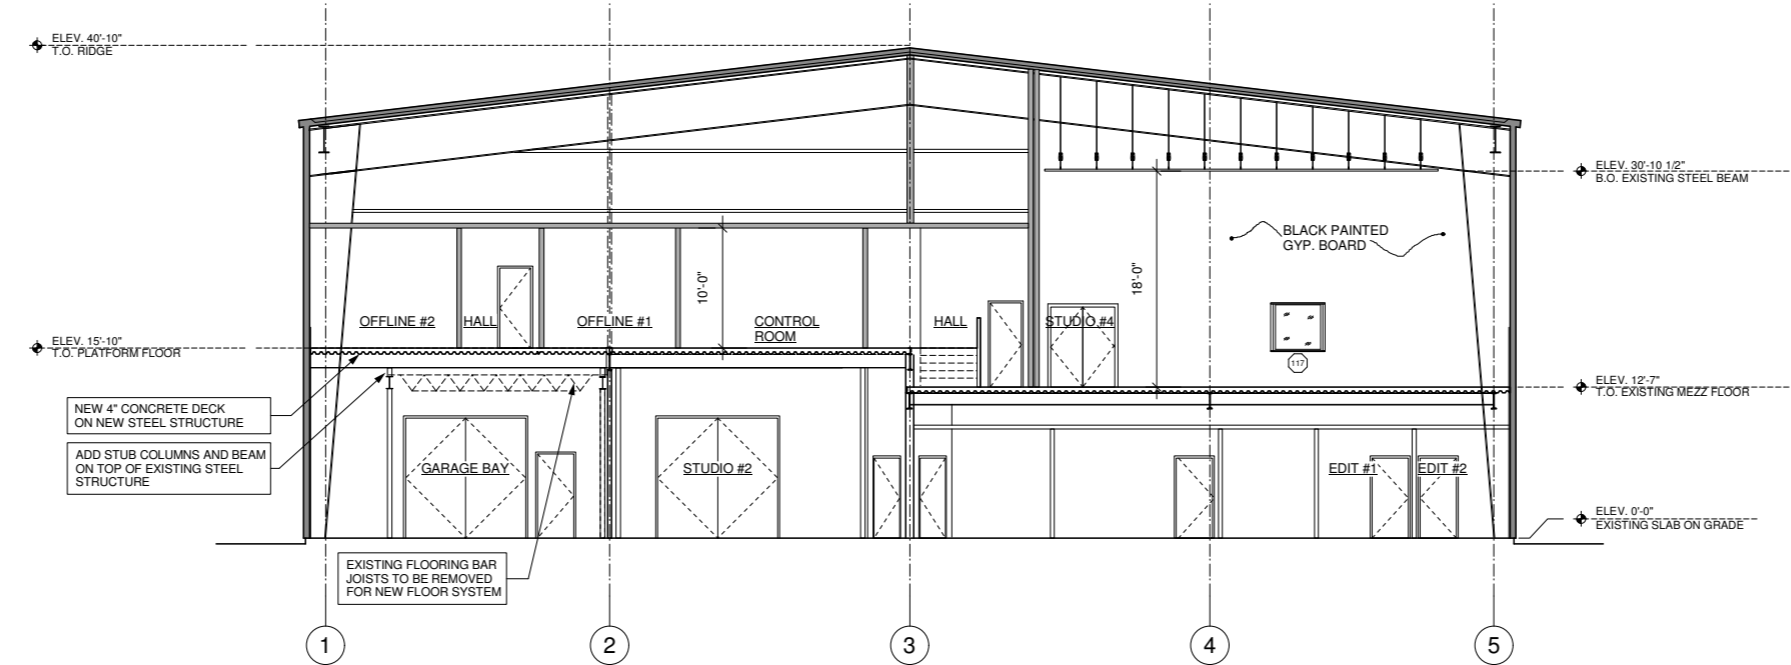

D SECTION D-D, (LOOKING EAST)
SCALE: 1/8" = 1'-0"

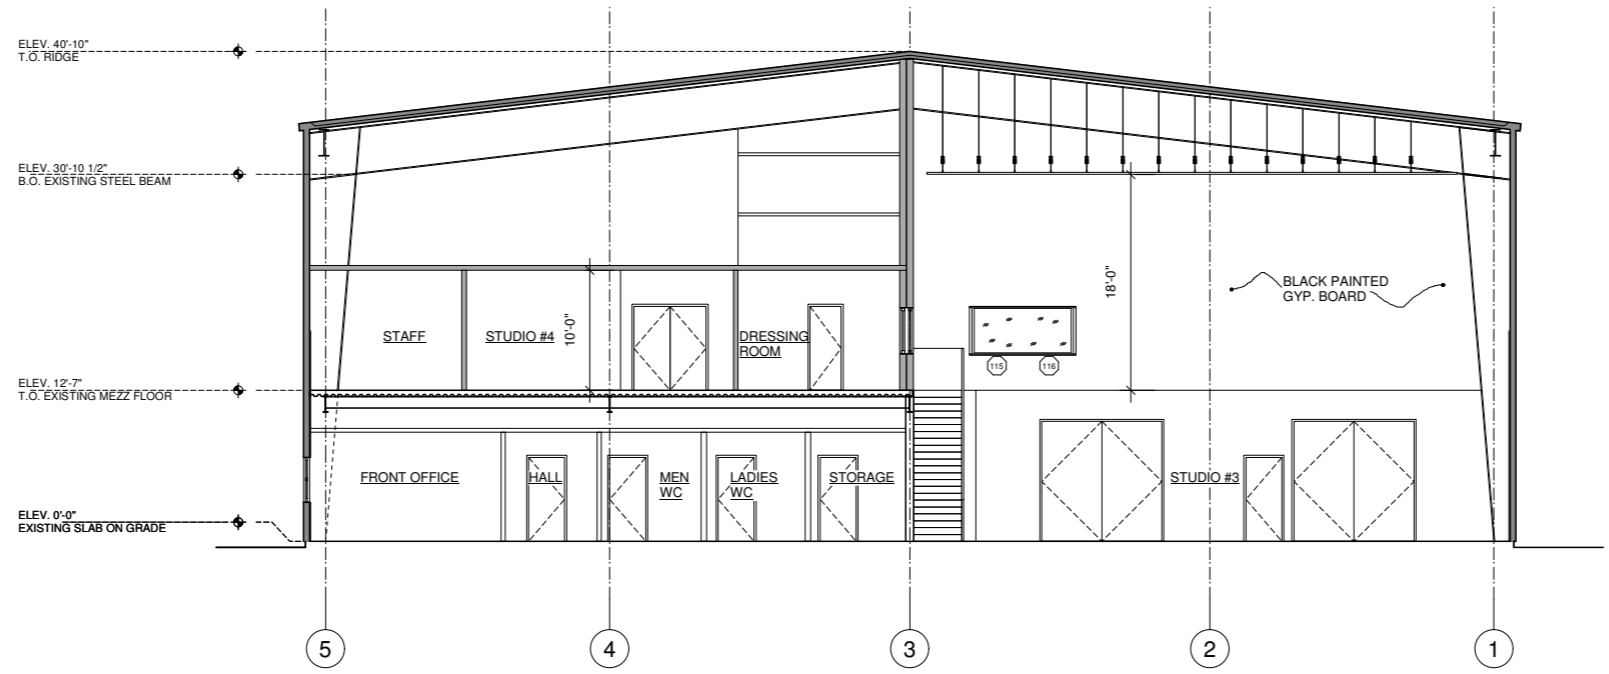

C SECTION C-C, (LOOKING WEST)
SCALE: 1/8" = 1'-0"

COPYRIGHT BY DOUGLAS S. MOYER ARCHITECT, P.C. THIS DRAWING IS PROPERTY OF DOUGLAS S. MOYER ARCHITECT, P.C. AND MAY NOT BE REPRODUCED, BE COPIED OR BE MANIPULATED, OR BE UTILIZED ANY OTHER PURPOSE WITHOUT THE WRITTEN PERMISSION OF DOUGLAS S. MOYER ARCHITECT, P.C.

PROPOSED RENOVATIONS OF THE EXISTING
EAST END STUDIOS & LTV
75 INDUSTRIAL ROAD
WAINSCOTT, NY 11975

REVISIONS:

NO.	DATE	DESCRIPTION
1	2/8/05	Demolition Permit

STAMP


**PROGRESS
PRINT
NOT FOR
CONSTRUCTION**

PROJECT NO. 01-2005	FILE: LTV
SCALE: 1/8" = 1'-0"	DATE: FEB. 11, 2005
DRAWN BY: ENKERLI W.	CHECKED BY: DSM


PROPOSED SECTIONS

A12


COPYRIGHT BY DOUGLAS S. MOYER ARCHITECT, P.C. THIS DRAWING IS PROPERTY OF DOUGLAS S. MOYER ARCHITECT, P.C. AND MAY NOT BE REPRODUCED, BE COPIED OR BE MANIPULATED, OR BE UTILIZED ANY OTHER PURPOSE WITHOUT THE WRITTEN PERMISSION OF DOUGLAS S. MOYER ARCHITECT, P.C.

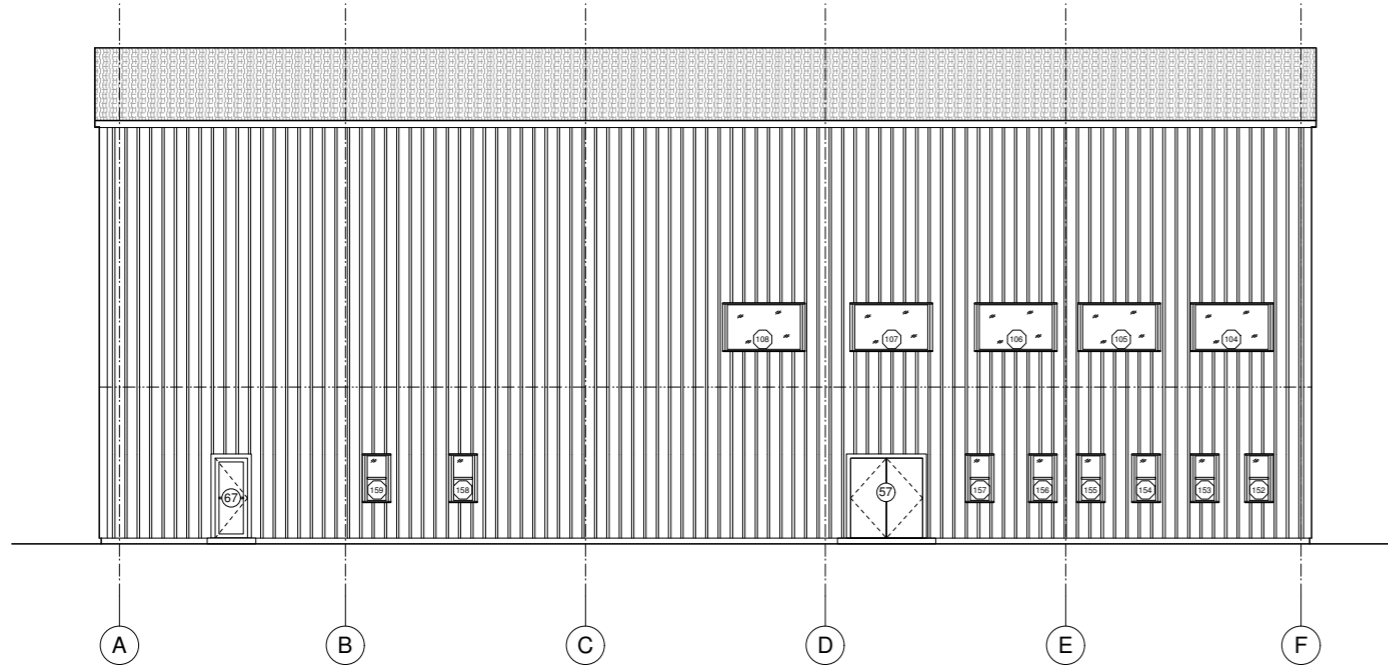


S PROPOSED SOUTH ELEVATION
SCALE: 1/8" = 1'-0"

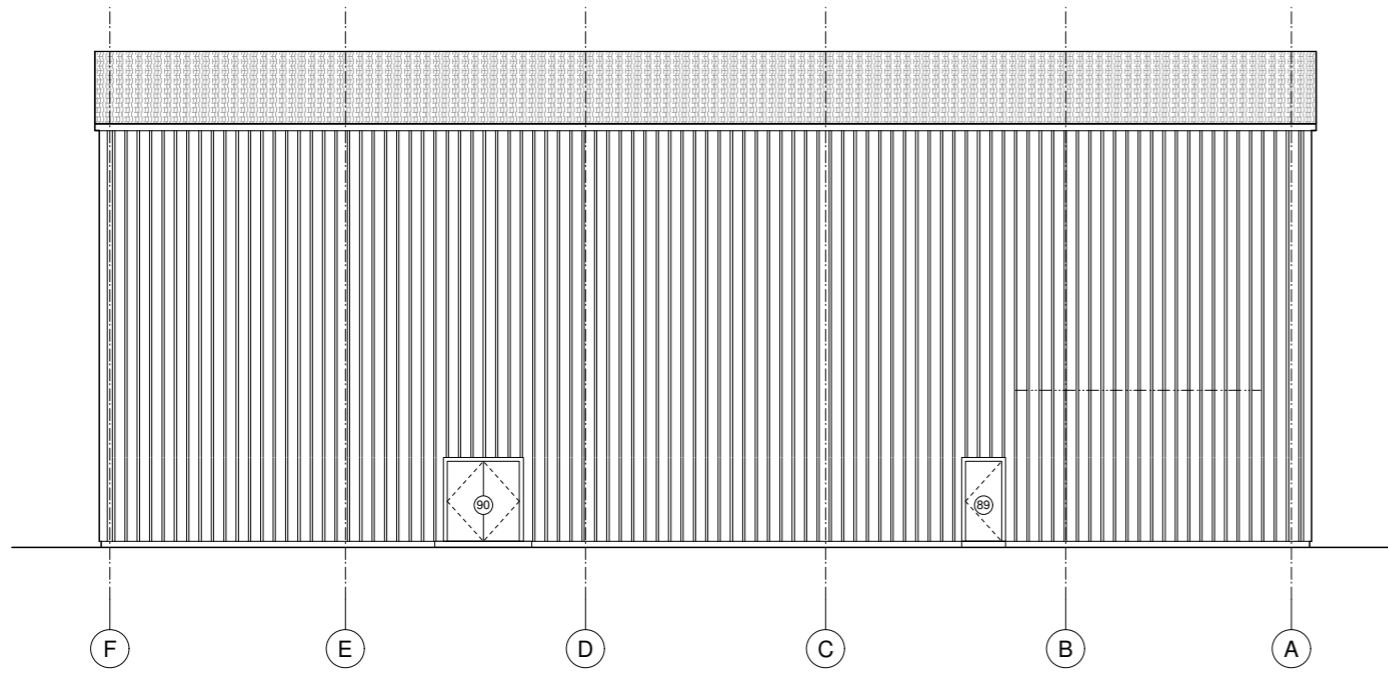

N PROPOSED NORTH ELEVATION
SCALE: 1/8" = 1'-0"

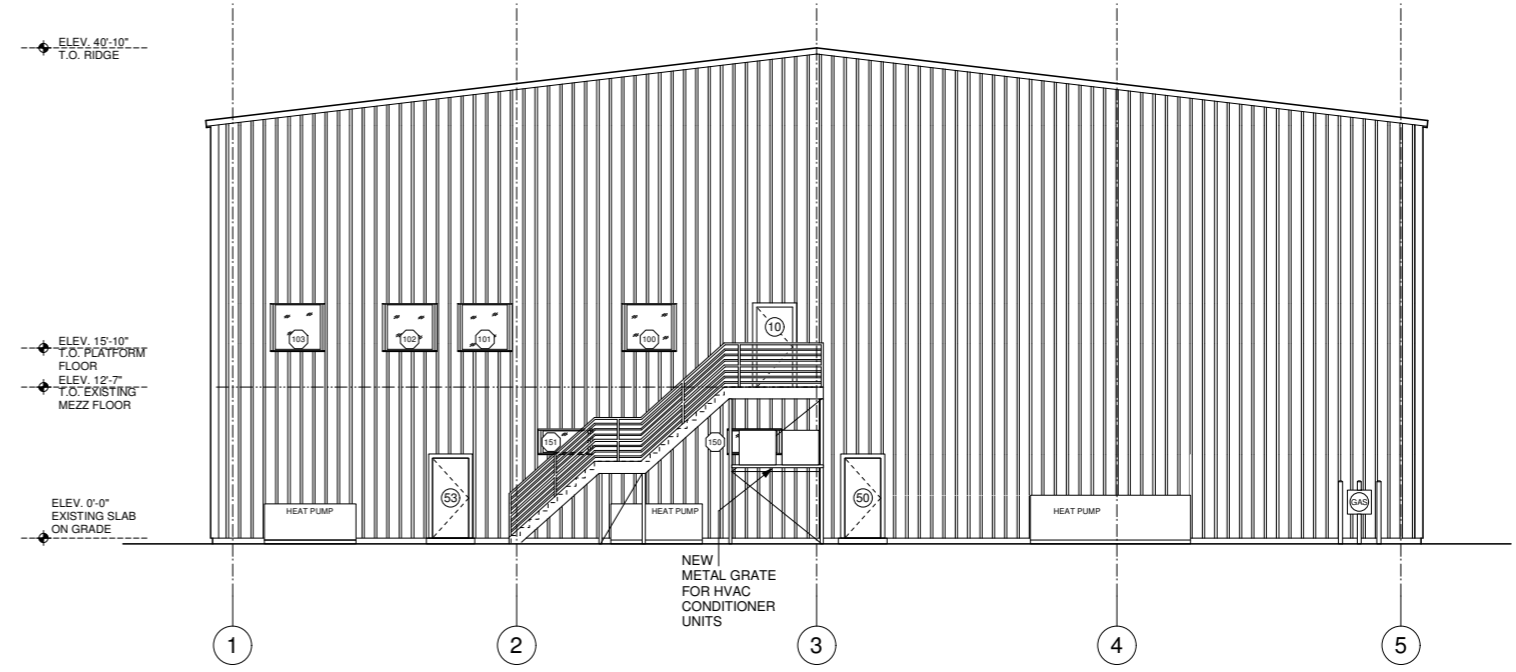

E PROPOSED EAST ELEVATION
SCALE: 1/8" = 1'-0"

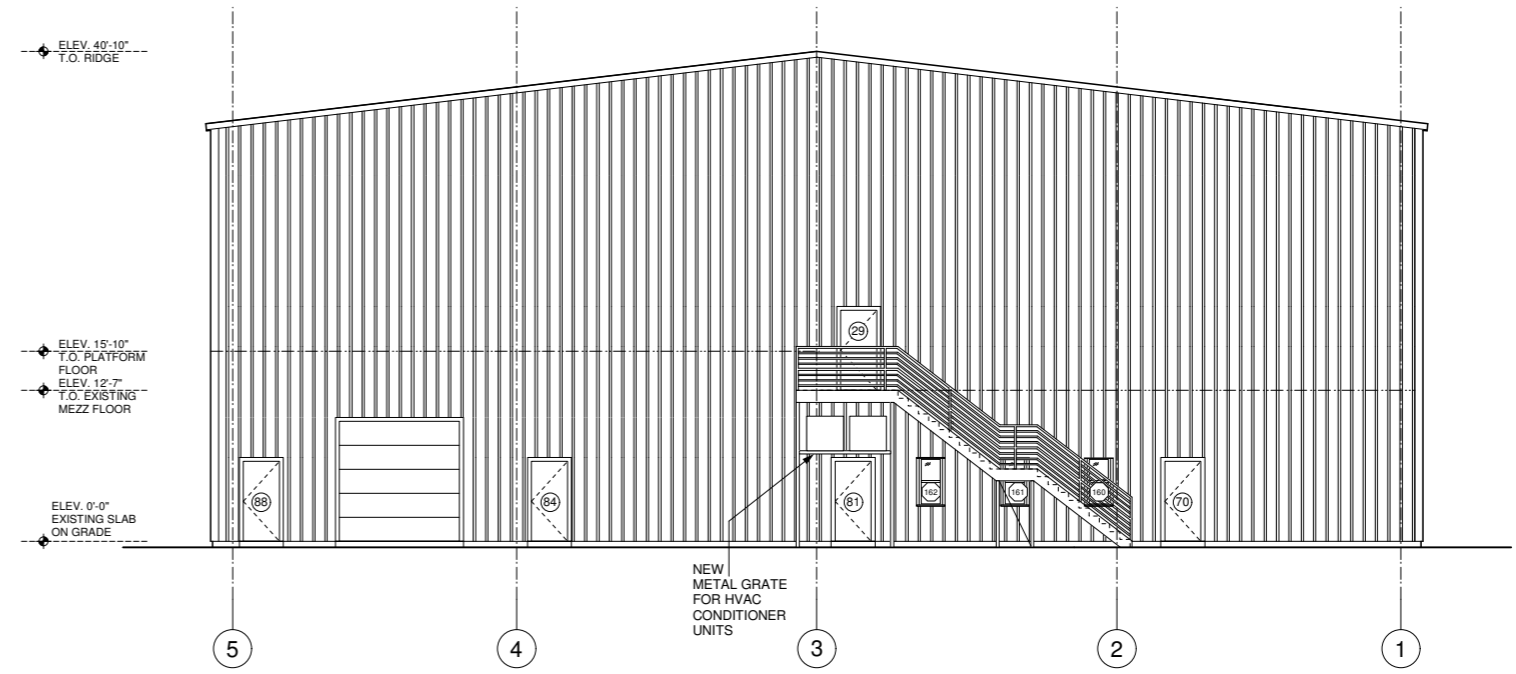

W PROPOSED WEST ELEVATION
SCALE: 1/8" = 1'-0"

PROPOSED RENOVATIONS OF THE EXISTING
EAST END STUDIOS & LTV
75 INDUSTRIAL ROAD
WAINSCOTT, NY 11975

REVISIONS:

NO.	DATE	DESCRIPTION
1	2/8/05	Demo Permit

STAMP
**PROGRESS PRINT
NOT FOR
CONSTRUCTION**

PROJECT NO. 01-2005	FILE: LTV
SCALE: 1/8" = 1'-0"	DATE: FEB. 14, 2005
DRAWN BY: ENKERLI W.	CHECKED BY: DSM

PROPOSED ELEVATIONS